

Clay & Leyendecker, Inc.

Consulting Engineers & Surveyors
Katy, Texas


BOUNDARY MAP
FORT BEND COUNTY MUD #37
FORT BEND COUNTY, TEXAS

Scale : 1" = 200'

Job No. : Fort Bend Mud 37

Dwn. By : MA Date : 07-21-10

(drawings/ft bend county/Fort Bend Mud 37)

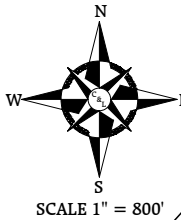


Clay & Leyendecker, Inc.

Consulting Engineers & Surveyors
Engineering Registration No. 2309

1350 Ave. D / Katy, Texas 77493 / (281) 391-0173
Copyright © 2010 Clay & Leyendecker, Inc. All rights reserved.

**Note: MUD Acreage before
annexation: 282.9454 acres;
Area after annexation =
292.9894 acres**

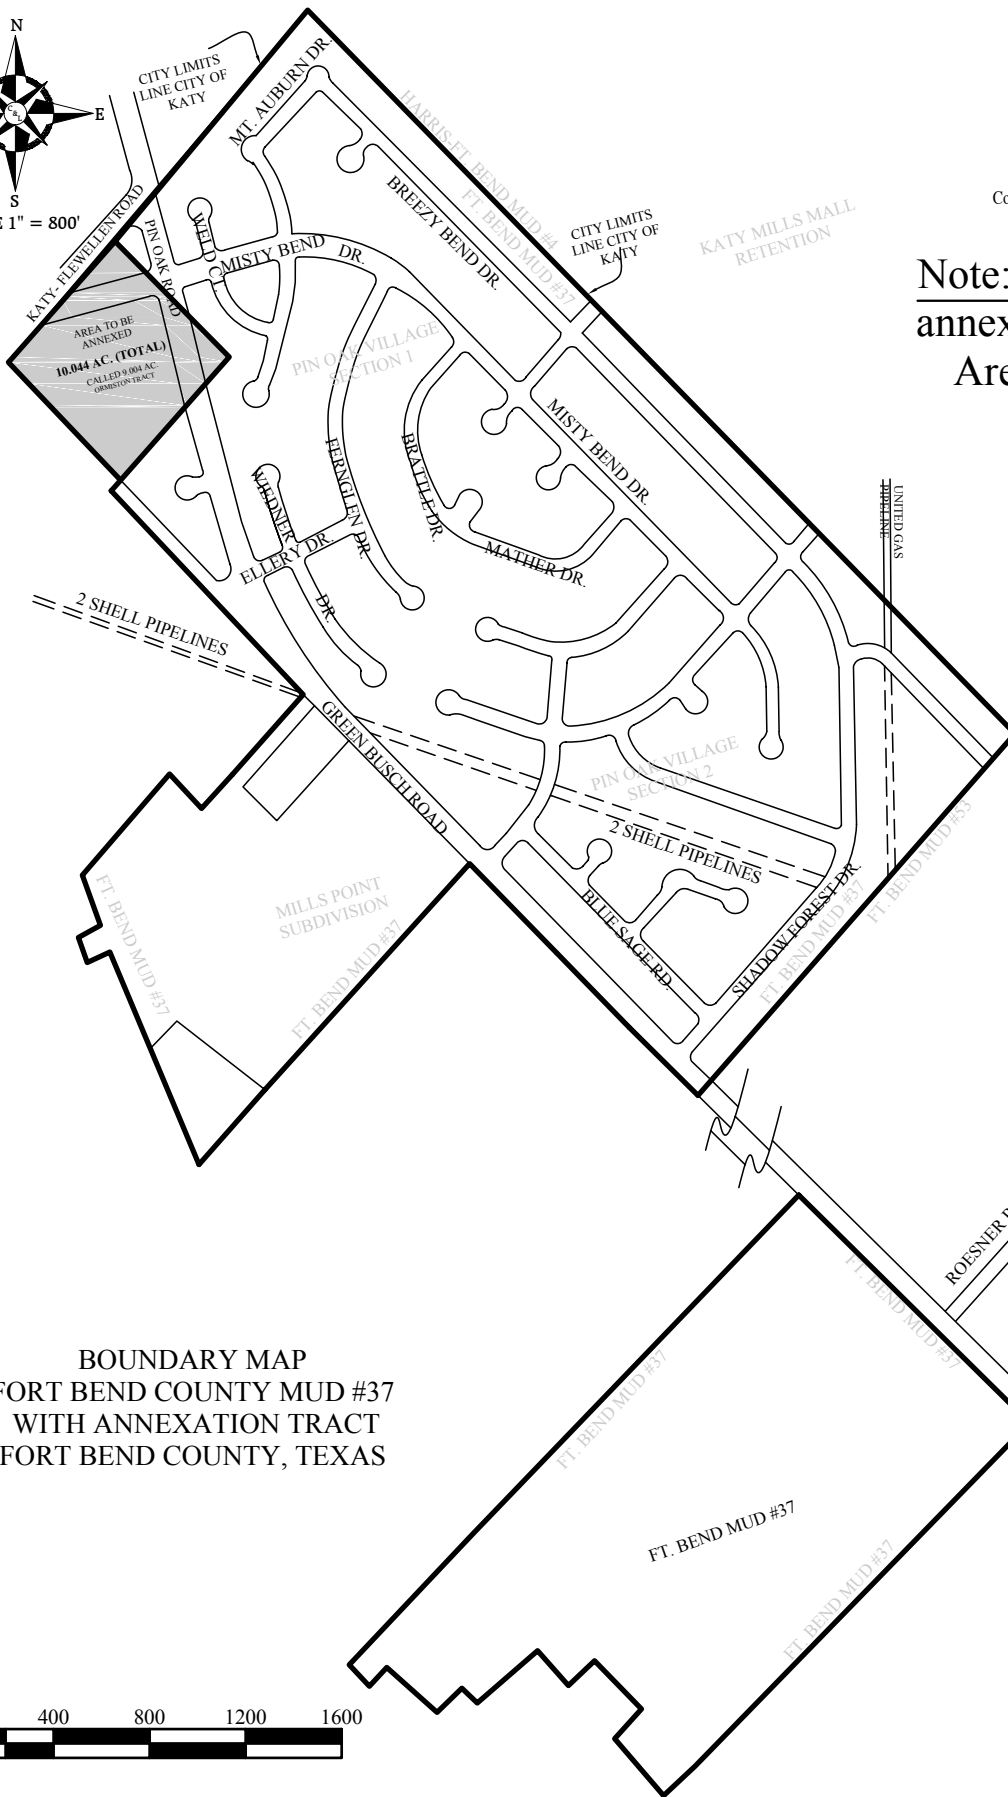



**BOUNDARY MAP
FORT BEND COUNTY MUD #37
WITH ANNEXATION TRACT
FORT BEND COUNTY, TEXAS**



Scale: 1" = 800'
Date: 09-07-10
Dwn. By: BR
File: Fort Bend Mud 37A

Clay & Leyendecker, Inc.

Consulting Engineers & Surveyors
1350 Ave. D / Katy, Texas 77493 / (281) 391-0173
Copyright © 2010 Clay & Leyendecker, Inc. All rights reserved.

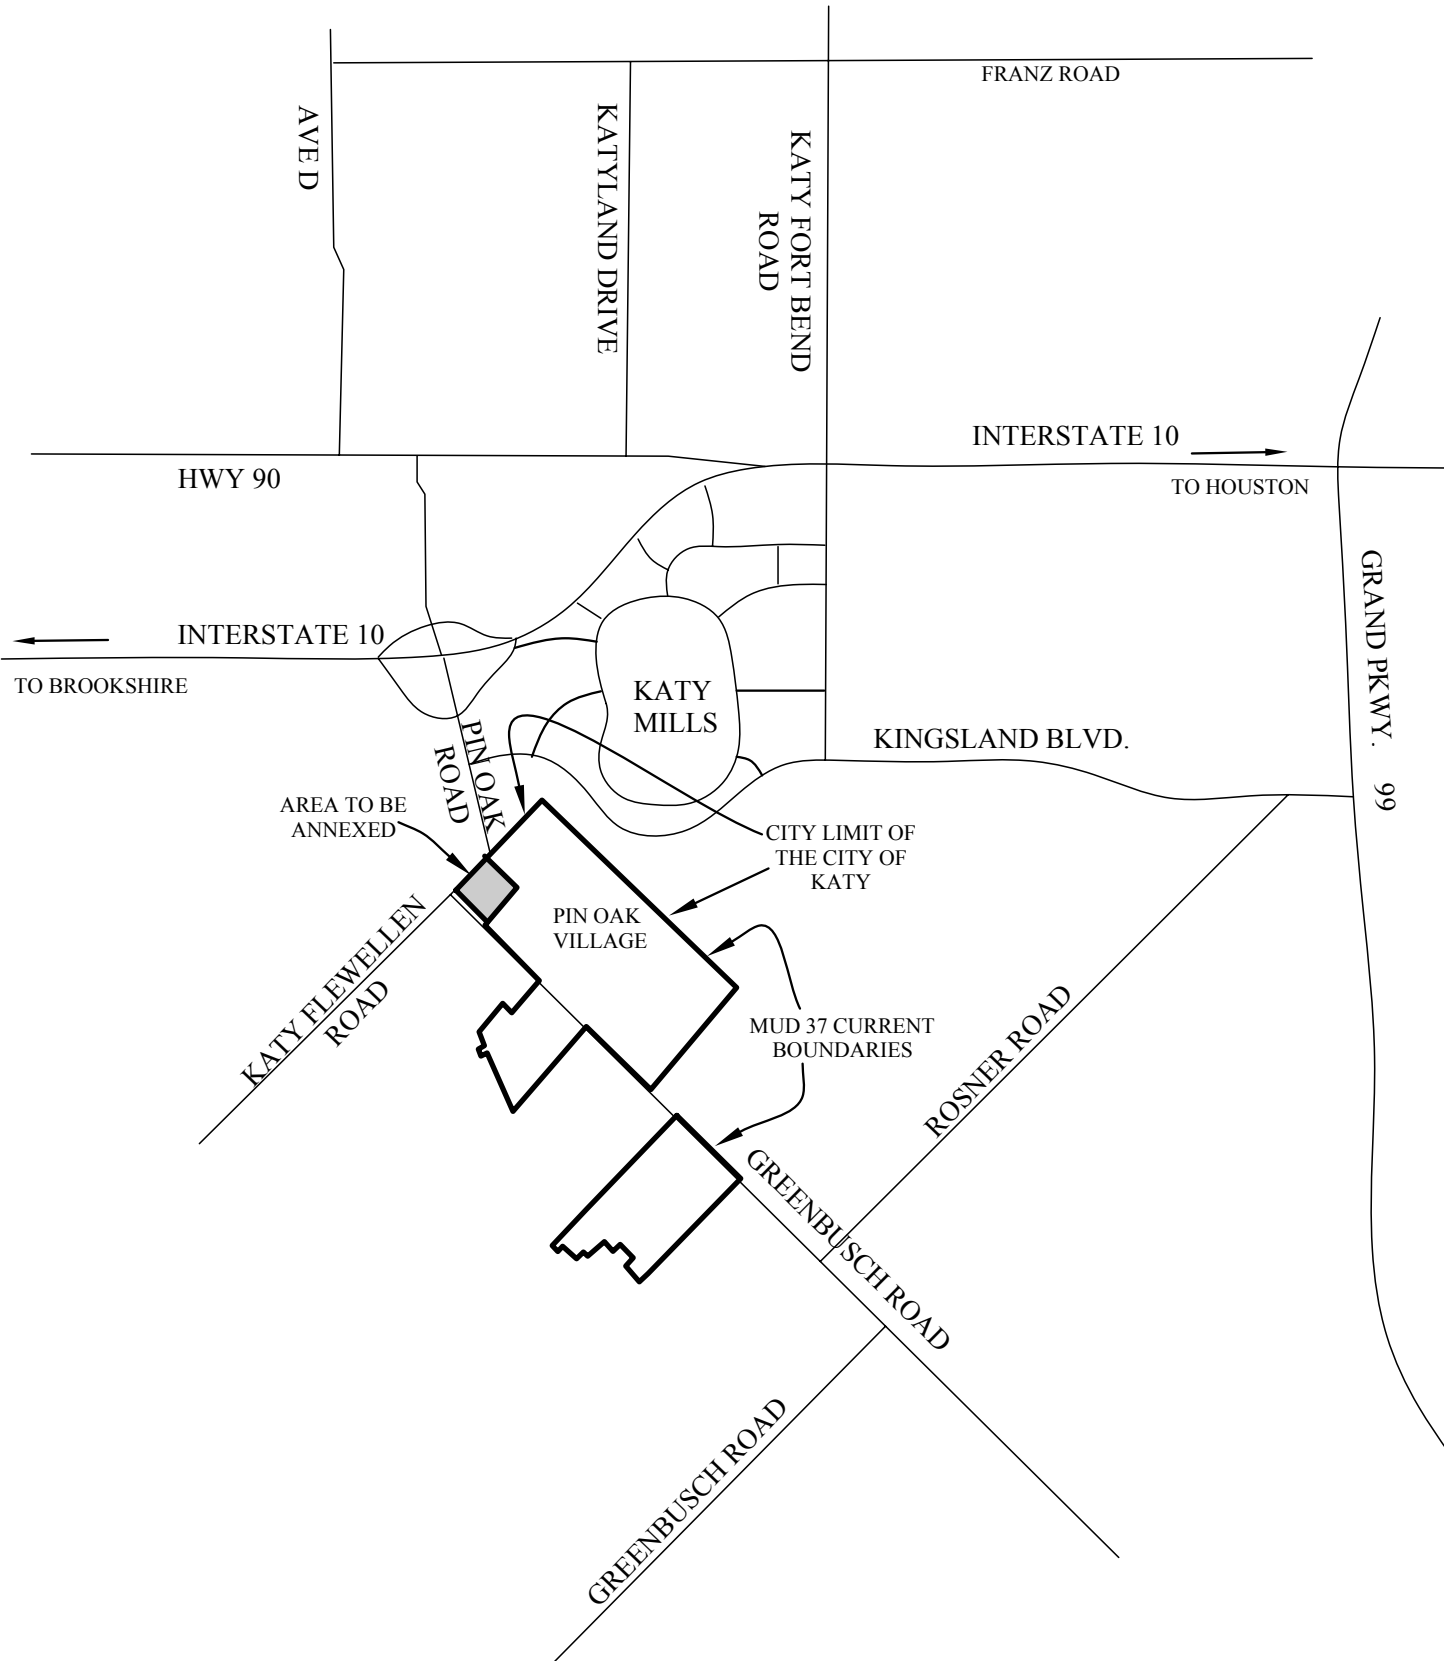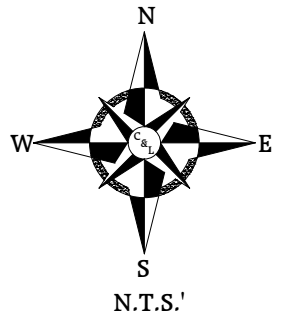

**VICINITY MAP OF FORT BEND M.U.D. 37
FOR 2010 ANNEXATION
CITY OF KATY, TEXAS**

Scale: N.T.S.
Date: 10-07-10
Dwn. By: BR
File: FORT BEND MUD 37A